




1 PLANTA BAIXA
 ESCALA: 1/25

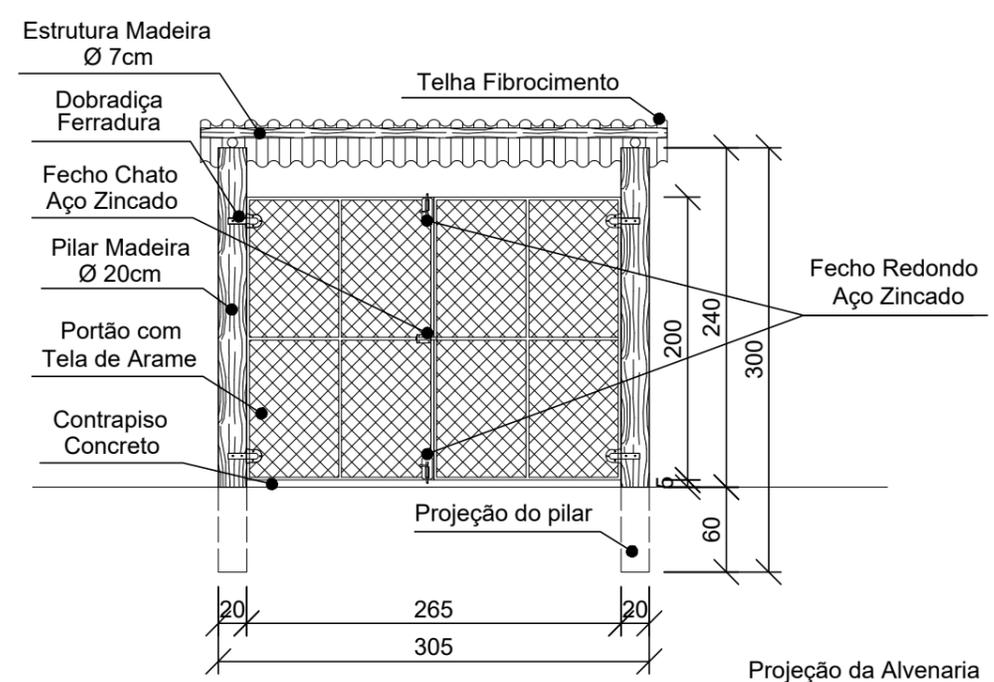

2 VISTA FRONTAL
 ESCALA: 1/50

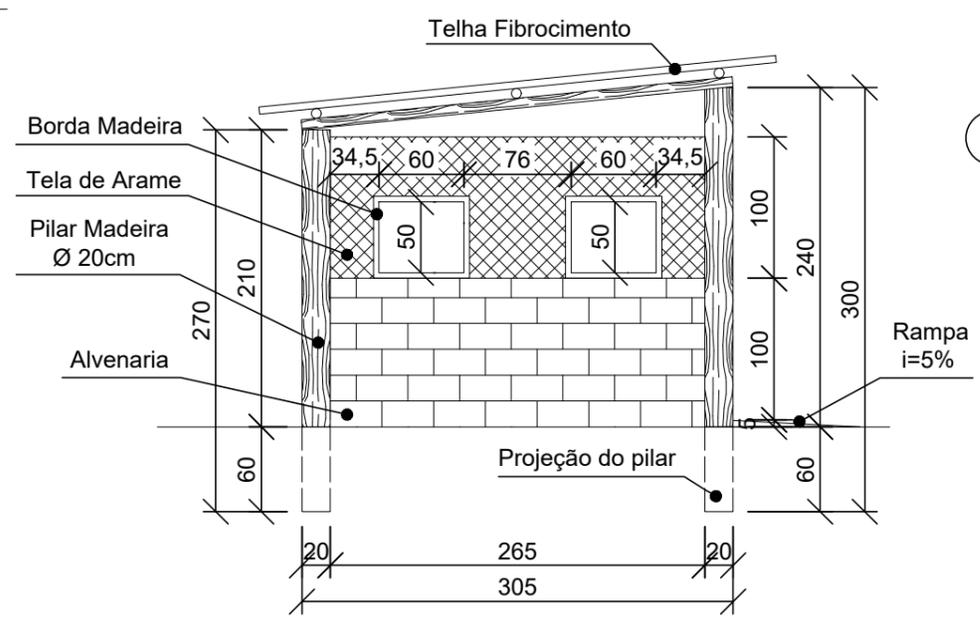

3 VISTA LATERAL
 ESCALA: 1/50

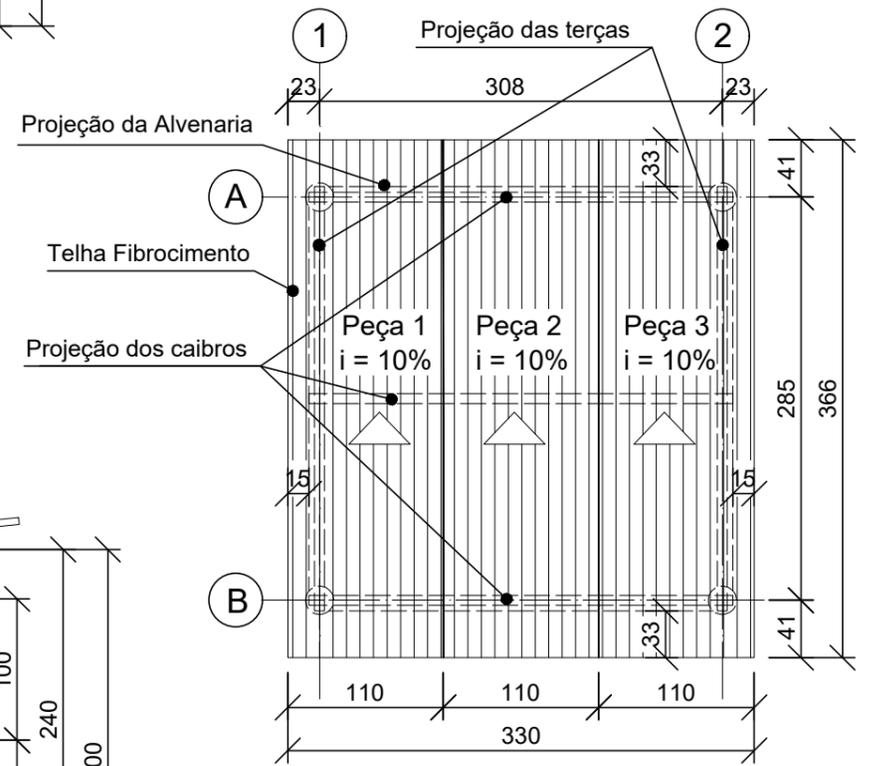

4 COBERTURA
 ESCALA: 1/50